

SUBMIT COMPLETED ORIGINAL APPLICATION, TAX STATEMENT AND FEE TO:

Bayfield County Zoning Department
P.O. Box 58
Washburn, WI 54891
(715) 373-6138

APPLICATION FOR PERMIT
BAYFIELD COUNTY, WISCONSIN

RECEIVED

JUL 15 2009

INSTRUCTIONS: No permits will be issued until fees are paid. Checks are made payable to: Bayfield County Zoning Department. DO NOT START CONSTRUCTION UNTIL ALL PERMITS HAVE BEEN ISSUED TO APPLICANT. Changes in plans must be approved by the Zoning Department.

Application No: 09-0454
Date: _____
Zoning District: A-1
Amount Paid: 125 7-15-09
ATF \$125 9/29/09/MS

LAND USE SANITARY PRIVY CONDITIONAL USE SPECIAL USE B.O.A. OTHER _____

Use Tax Statement for Legal Description

Legal Description N1/4 of NE 1/4 of Section 9 Township 50 North, Range 4 West, Town of Bayfield

Gov't Lot _____ Lot _____ Block _____ Subdivision _____ of _____ CSM # _____ Acreage 8.57

Volume (Elizabeth) Page _____ of Deeds Parcel I.D. 006-2-50-4-01-1 0-000-2000

Property Owner (Elizabeth) SWISS Contractor SK (Phone) _____

Address of Property BAYFIELD, WI Street Authorized Agent _____ (Phone) _____

Telephone 651-222-0283 (Home) 651-552-7708 (Work)

Is your structure in a Shoreland Zone? Yes No If yes, _____

Distance from Shoreline: greater than 75' 75' to 40' less than 40'

Structure: New Addition _____ Existing _____

Fair Market Value 7,070 Square Footage 536

USE: Residence or Principal Structure (# of bedrooms) SINGLE BDR.

Residence sq. ft. 536

Residence w/deck-porch (# of bedrooms) _____

Residence sq. ft. _____ Porch sq. ft. _____

Deck sq. ft. _____ Deck(2) sq. ft. _____

Residence w/attached garage (# of bedrooms) _____

Residence sq. ft. _____ Garage sq. ft. _____

Residential Addition / Alteration (explain) _____

Residential Accessory Building (explain) _____

Residential Accessory Building Addition (explain) _____

Residential Other (explain) _____

Owner or Authorized Agent (Signature) Elizabeth Date 7/2/09

Address to send permit 1036 Delaware Ave West Salem WI 54188 ATTACH OK Copy of Tax Statement or Attach a Copy of Recorded Deed

* See Notice on Back

APPLICANT - PLEASE COMPLETE REVERSE SIDE

Permit Issued: _____ State Sanitary Number _____ Date _____

Date 10/1/09 Permit Number 09-0454 Permit Denied (Date) _____

Reason for Denial: _____

By DDC Date of Inspection _____

Mitigation Plan Required: Yes No Variance (B.O.A.) # _____


Condition: STRUCTURAL CRACKS/CONDITIONS AS REPRESENTED BY OWNER APPEARS TO BE COPE

CONCRETE W. PERMIT MAY BE ISSUED.

APPLICABLE ZONING, SANITARY, AND UNIFORM BUILDING CODES ARE FULLY MET.

Inspector DDC Date of Approval 9-28-09

Record for Issuance DDC

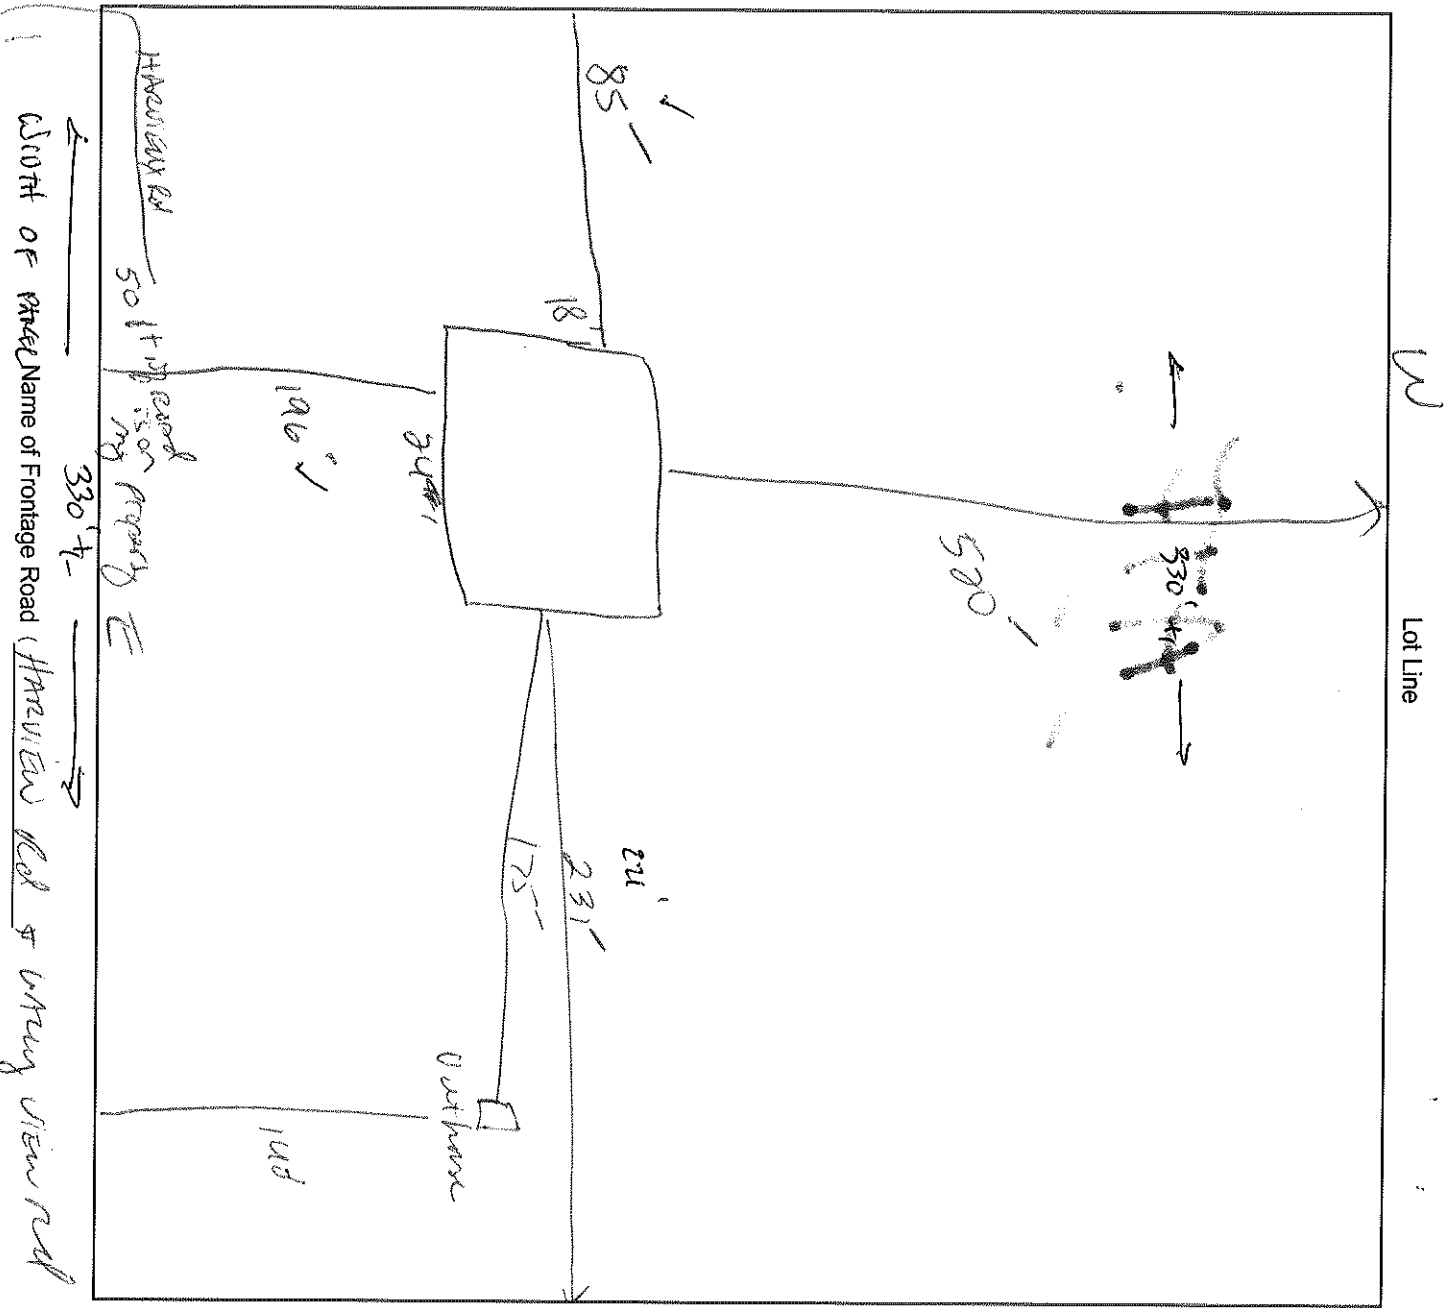

RL = ?

1. Name the frontage road and use as a guideline, fill in the lot dimensions and indicate North (N).
2. Show the location, size and dimensions of the structure.
3. Show the location, size and dimensions of attached deck(s), porch(s) or garage.
4. Show the location of the well, holding tank, septic tank and drain field.
5. Show the location of any lake, river, stream or pond if applicable.
6. Show the location of other existing structures.
7. Show the location of any wetlands or slopes over 20 percent.
8. Show dimensions in feet on the following:
 - a. Building to all lot lines
 - b. Building to centerline of road
 - c. Building to lake, river, stream or pond
 - d. Holding tank to closest lot line
 - e. Holding tank to building
 - f. Holding tank to well
 - g. Holding tank to lake, river, stream or pond
 - h. Privy to closest lot line
 - i. Privy to building
 - j. Privy to lake, river, stream or pond
 - k. Septic Tank and Drain field to closest lot line
 - l. Septic Tank and Drain field to building
 - m. Septic Tank and Drain field to well
 - n. Septic Tank and Drain field to lake, river, stream or pond.
 - o. Well to building

IMPORTANT
 DETAILED PLOT PLAN
 IS NECESSARY, FOLLOW
 STEPS 1-8 (a-o) COMPLETELY.

*NOTICE: All Land Use Permits Expire One (1) Year From The Date Issued.

For The Construction Of New One & Two Family Dwellings: ALL Municipalities Are Required To Enforce The Uniform Dwelling Code.
 You Must Contact Your Town Chairman / Clerk For More Information.

The local town, village, city, state or federal agencies may also require permits.

Stake or mark proposed location(s) of new building, holding tank, septic, drain field, privy, and well. Inspector will not make an inspection until location(s) are staked or marked.